




WRPS | Summary of Options & Cost Estimates

Howe Elementary School

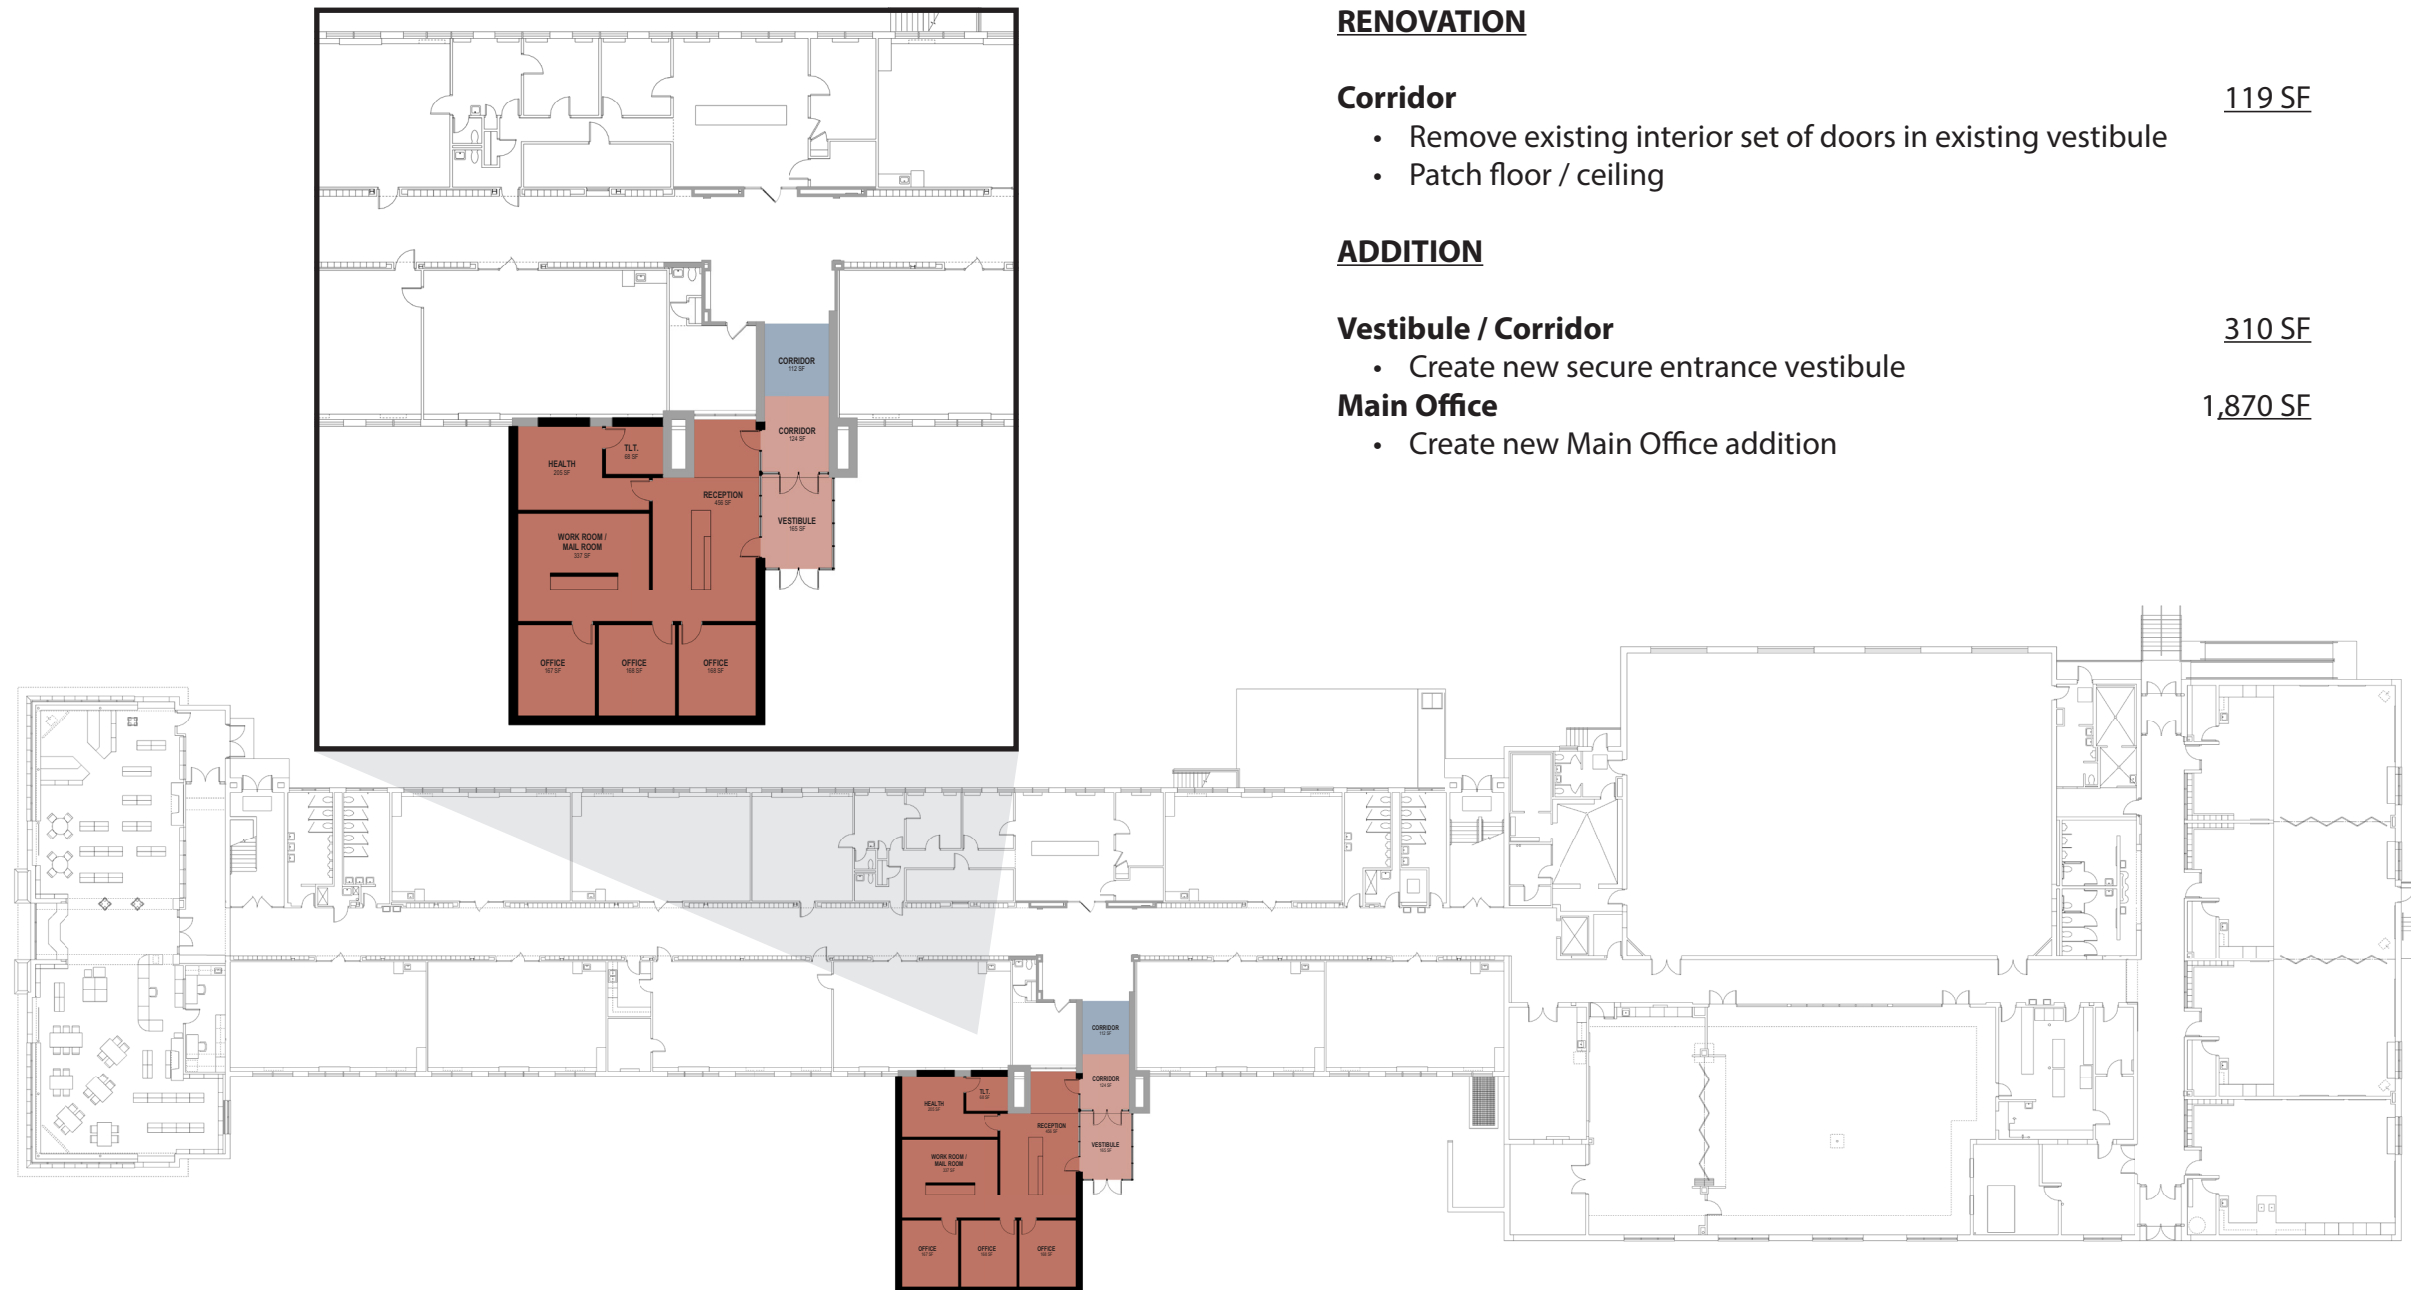

RENOVATION

Corridor

- Remove existing interior set of doors in existing vestibule
- Patch floor / ceiling

119 SF

ADDITION

Vestibule / Corridor

- Create new secure entrance vestibule

310 SF

Main Office

- Create new Main Office addition

1,870 SF

KEY



Addition



Renovation



NORTH

\$1,380,000