




WRPS | Summary of Options & Cost Estimates

Lincoln High School

pra
PLUNKETT RAYSICH
ARCHITECTS, LLP

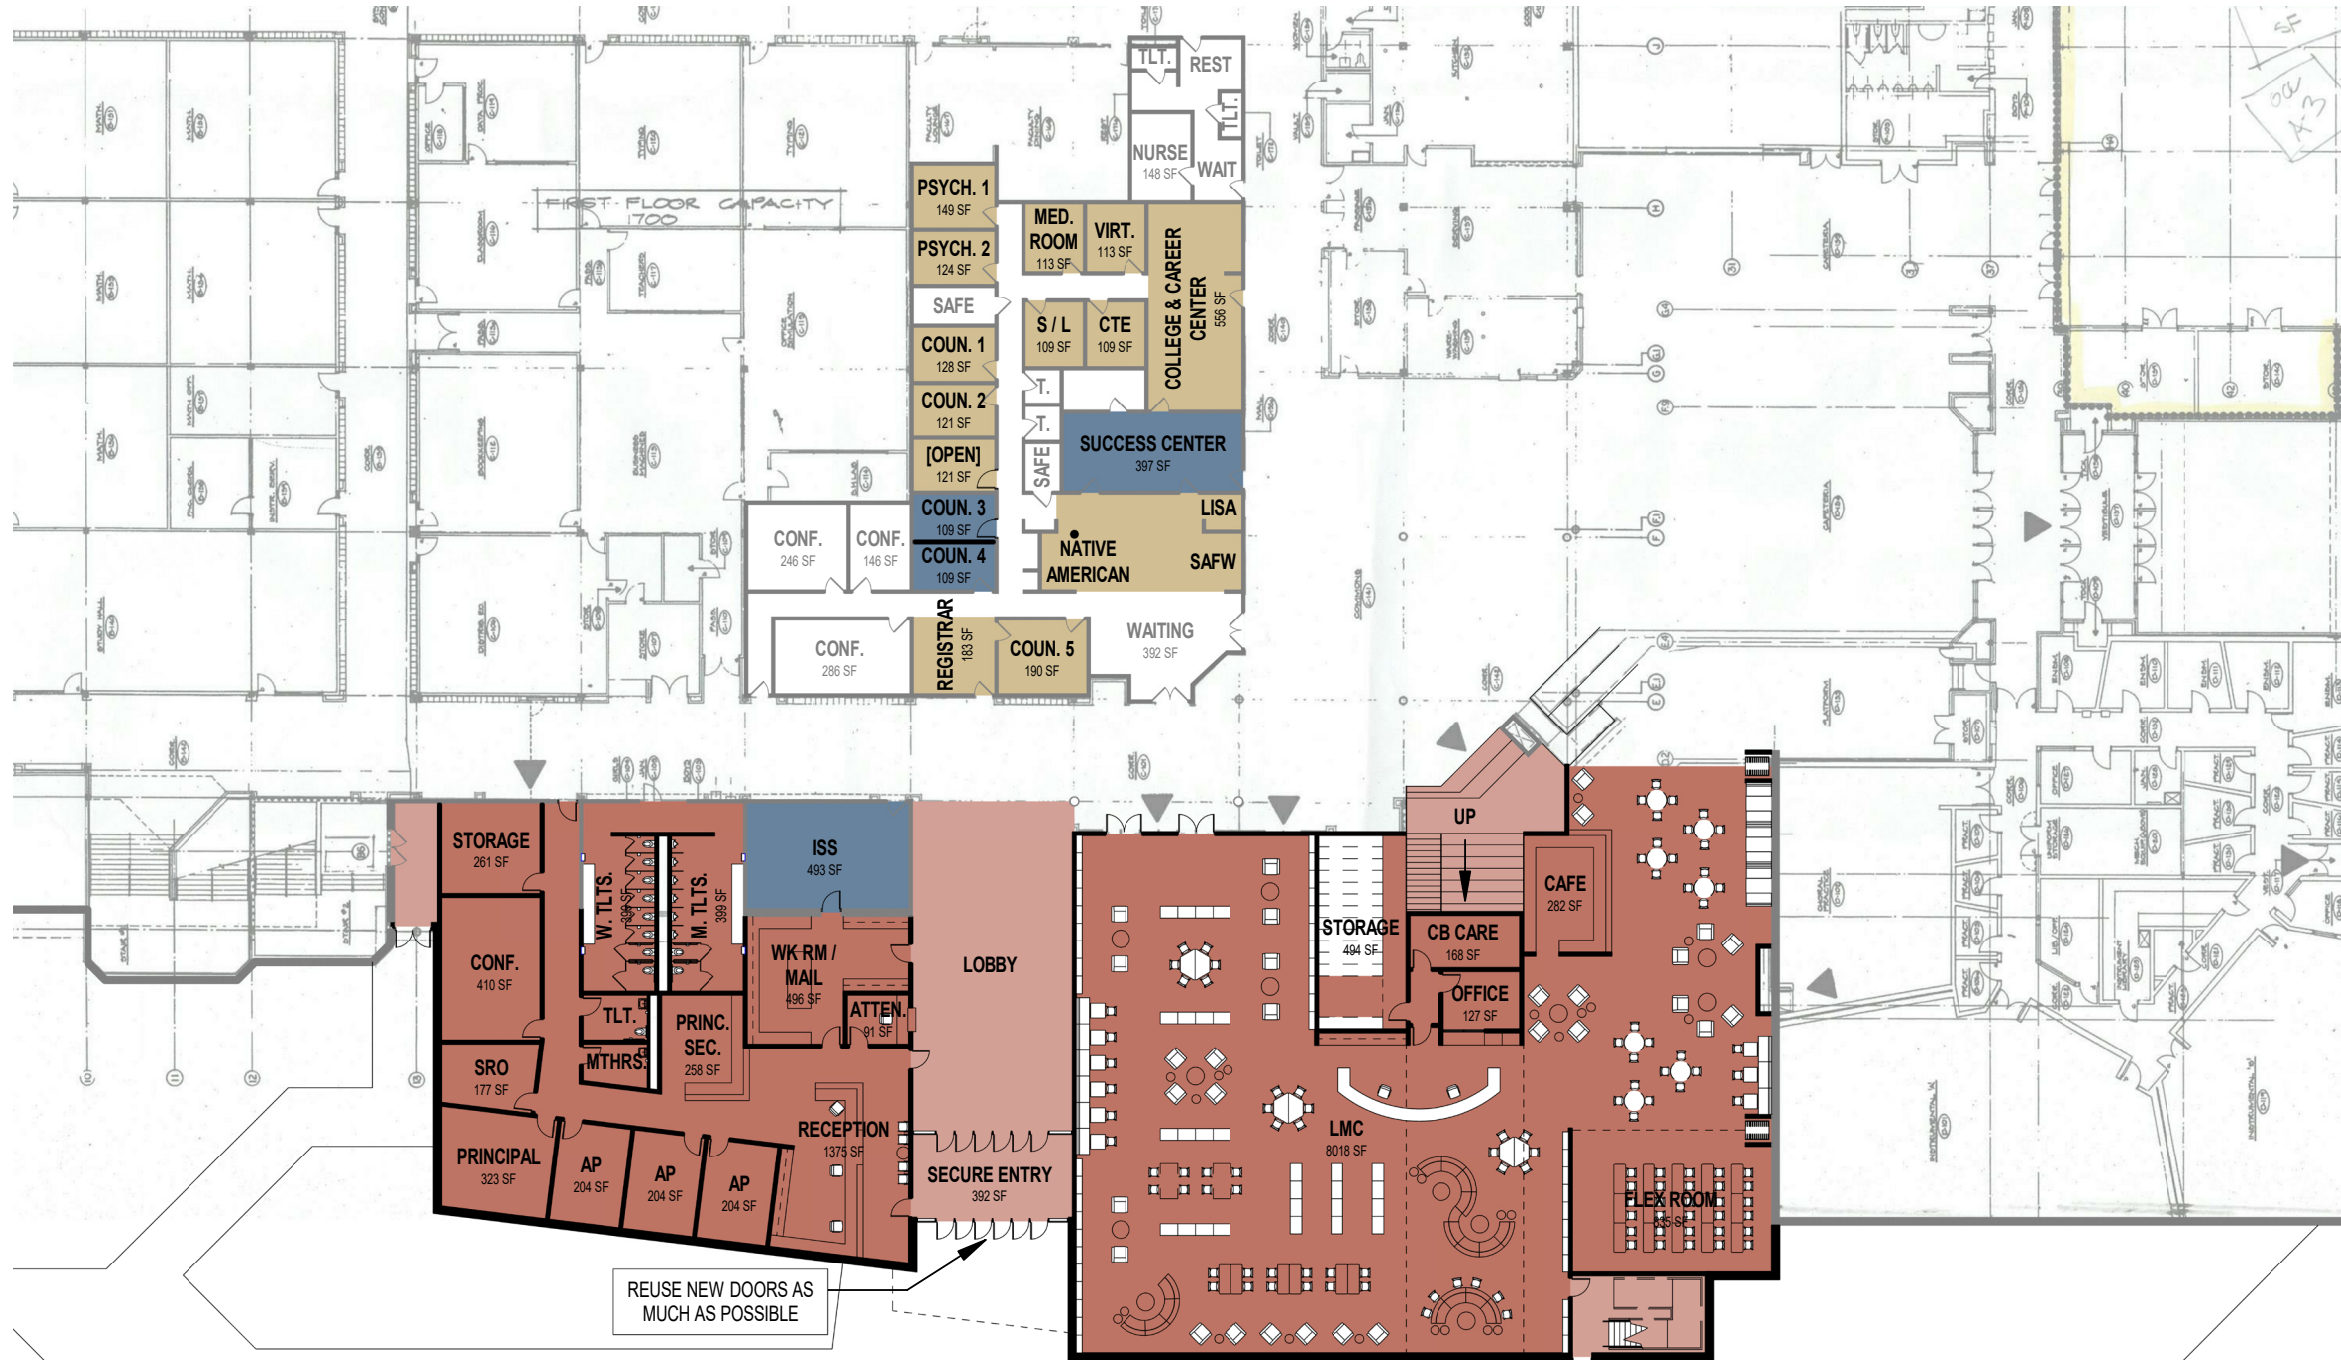

KEY

- Addition
- Renovation
- Reassignment

NORTH

\$13,065,000